




**ELEVATION A-A**

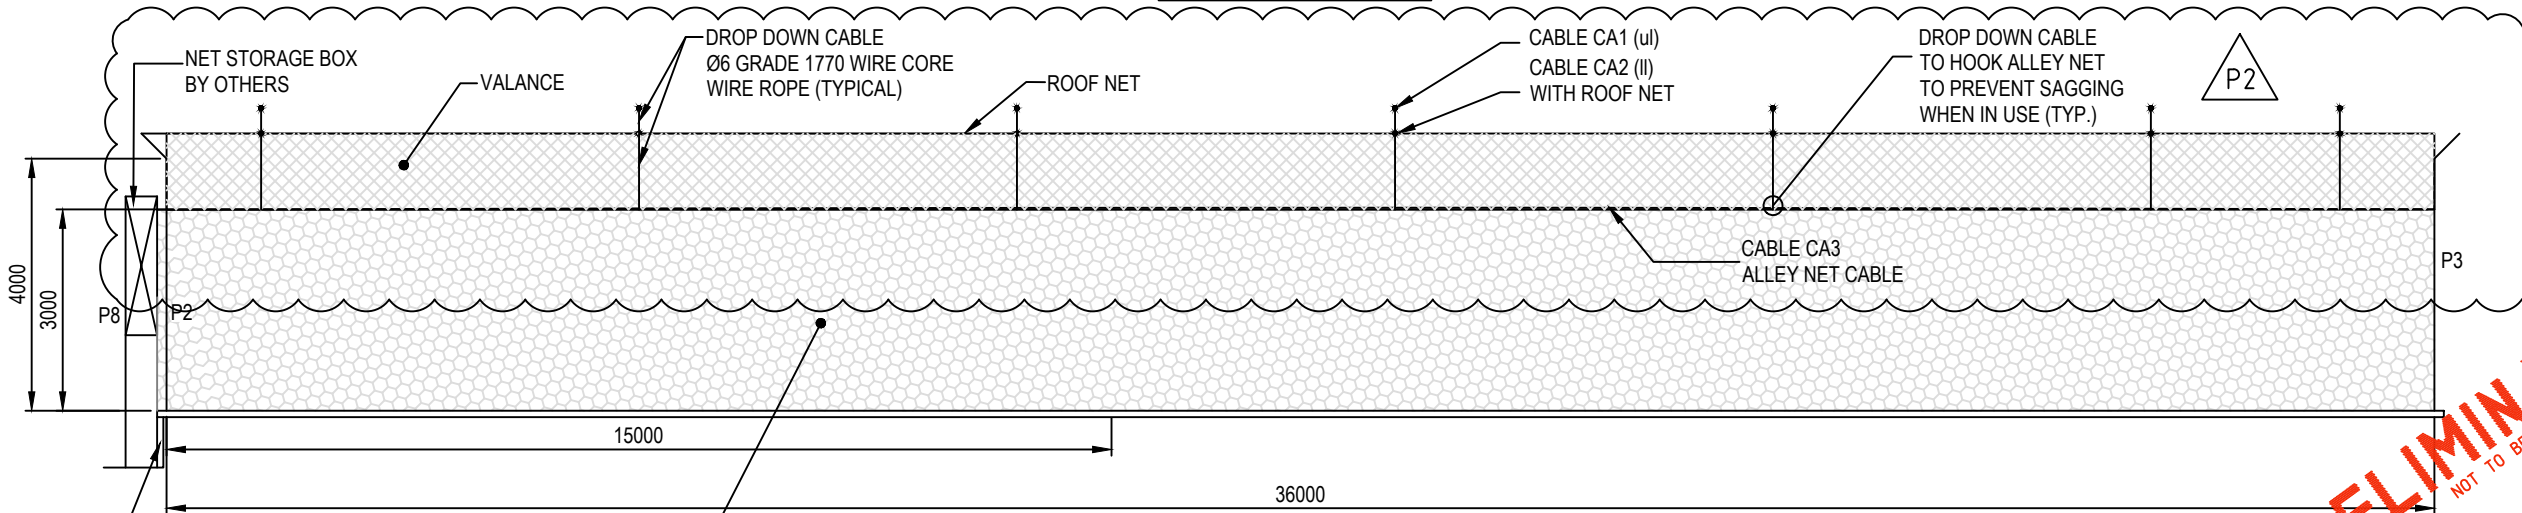

**ELEVATION B-B**

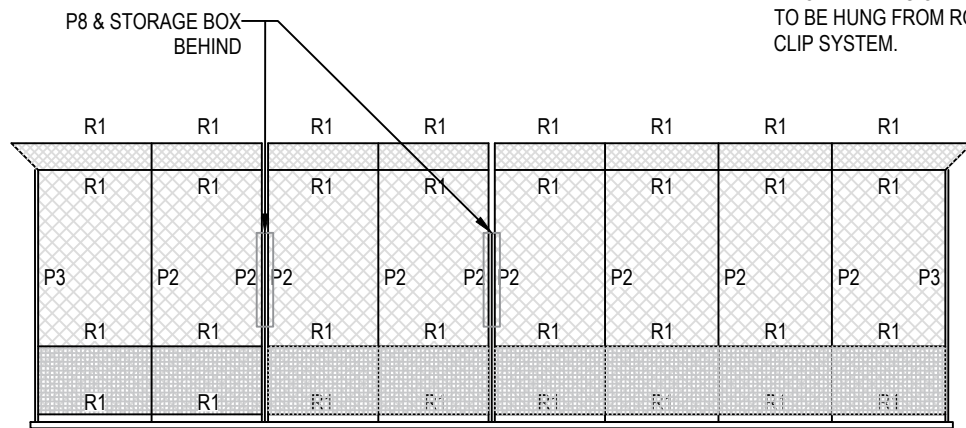


**ELEVATION C-C**

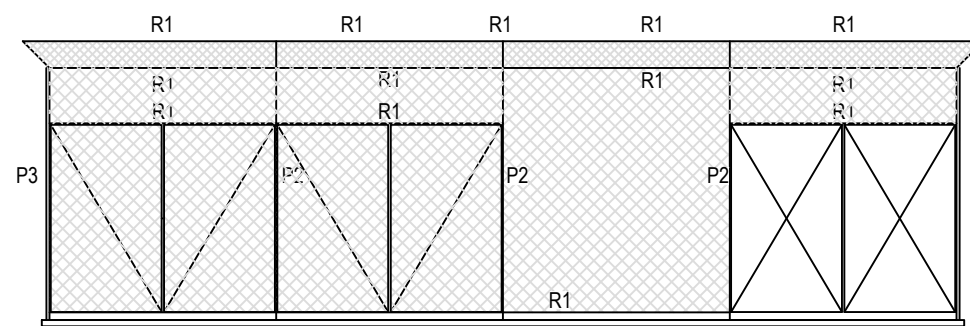

**ELEVATION D-D**

**SHED GATE SHED BY OTHERS**

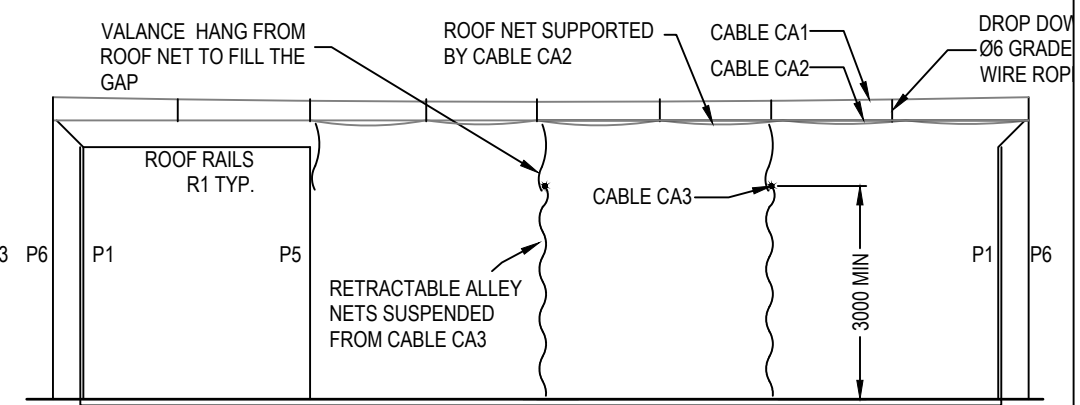

**ELEVATION E-E**

PRELIMINARY DRAWING

NOT TO BE USED FOR CONSTRUCTION PURPOSES

THIS DRAWING IS TO BE READ IN CONJUNCTION WITH ALL OF THE ARCHITECTURAL DRAWINGS AND SPECIFICATIONS. NO DIMENSIONS ARE TO BE SCALED.

THIS DRAWING IS COPYRIGHT, AND REMAINS THE PROPERTY OF JYN ENGINEERING CONSULTANTS AND MUST NOT BE COPIED, ALTERED OR USED WITHOUT THE WRITTEN PERMISSION OF JYN ENGINEERING CONSULTANTS.

**JYN ENGINEERING CONSULTANTS**  
Structural and Civil Engineers  
105/254 Bay Road Sandringham, Victoria, Australia, 3191  
Phone: 613 9086 3728  
e-mail: jooyee@jynengineering.com.au

Client



Designed by B.C.  
Drawn by B.C.  
Checked by J.Y.N.  
Date 10-08-22

Project **CRICKET PRACTICE NET GUY TURNER RESERVE BAYSWATER**  
Title **CRICKET NET ENCLOSURE ELEVATIONS**

Scale N/A  
Job No. 220702  
Drawing No. **S6** Rev. **P3**

|    |                   |    |          |
|----|-------------------|----|----------|
| P3 | AS CLOUDED        | BC | 21/09/22 |
| P2 | AS CLOUDED        | BC | 24/08/22 |
| P1 | REARRANGE LAYOUT  | BC | 24/08/22 |
| P0 | PRELIMINARY ISSUE | BC | 10/08/22 |
| No | Revision          | By | Date     |